
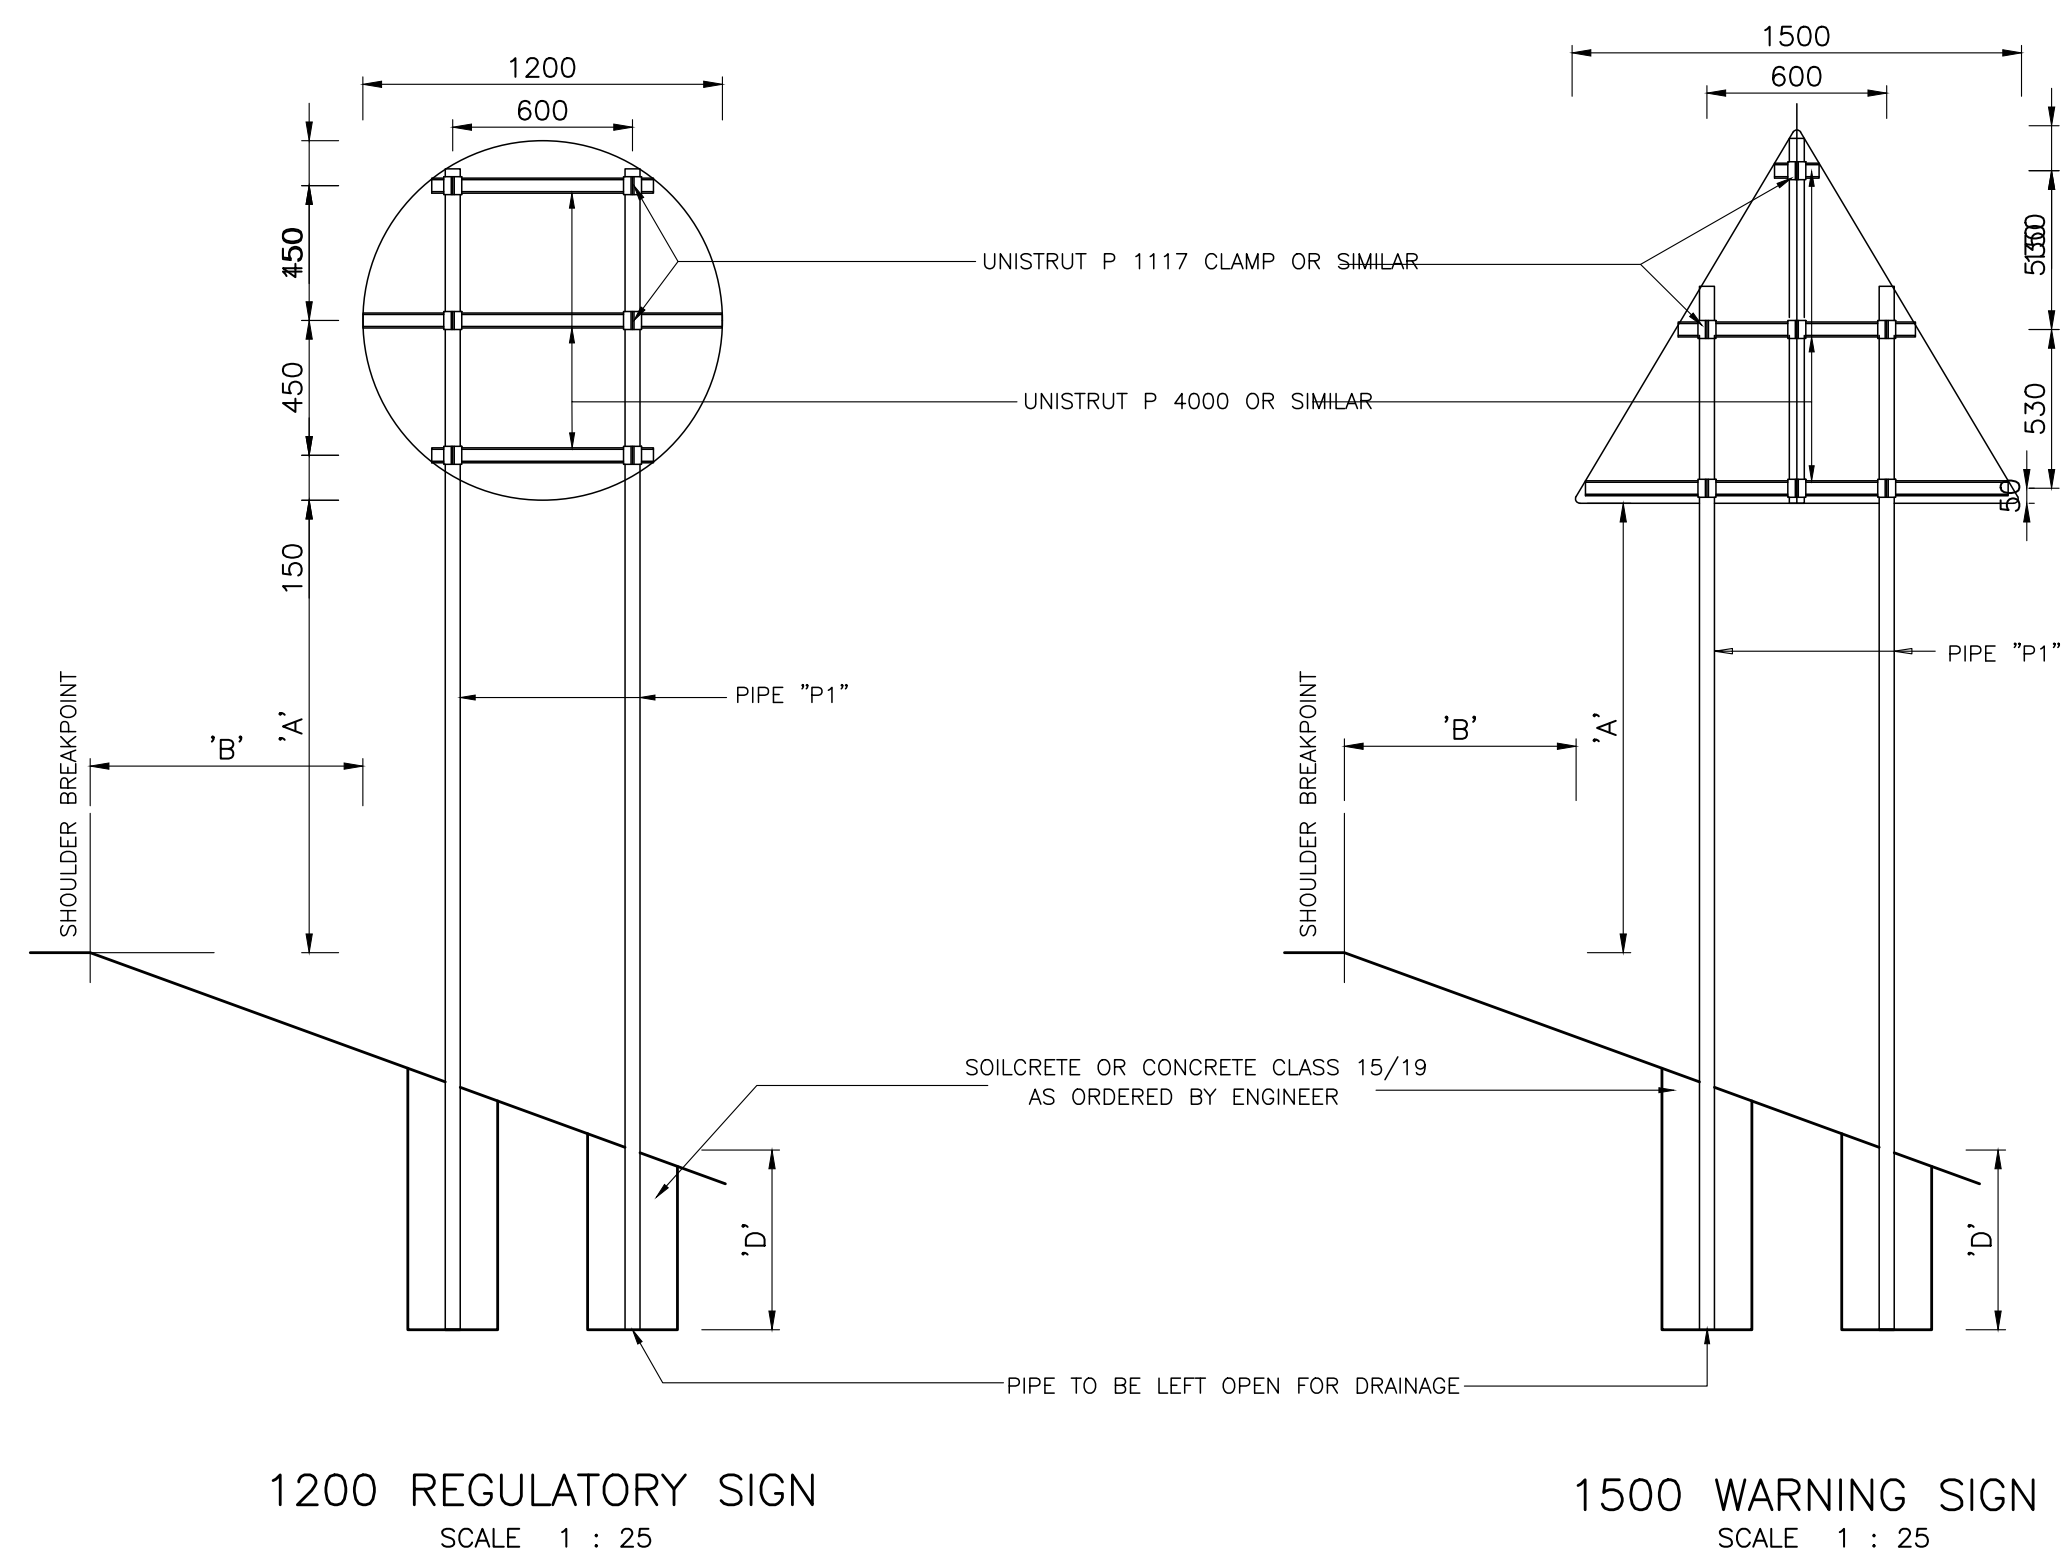
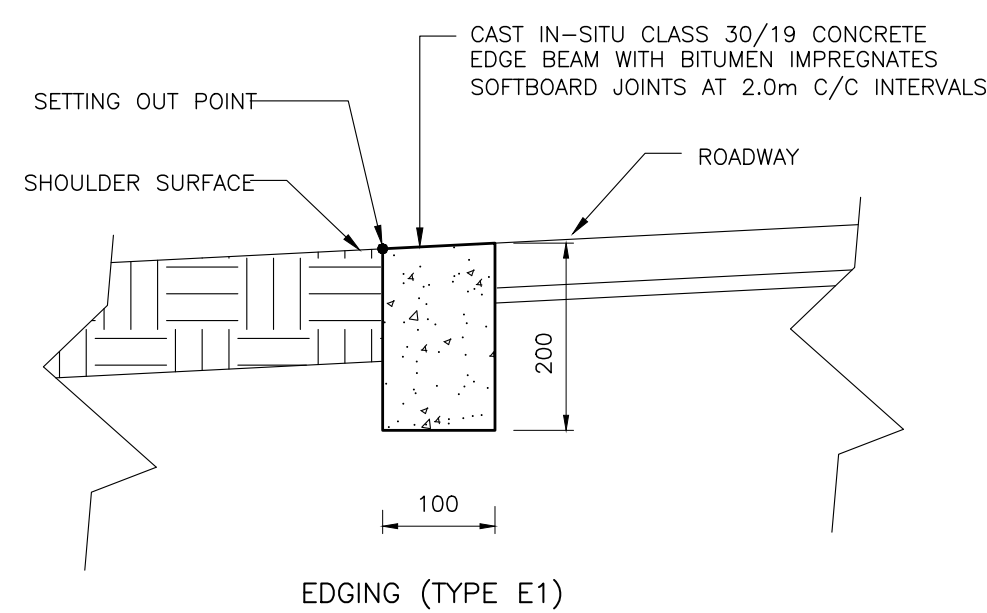


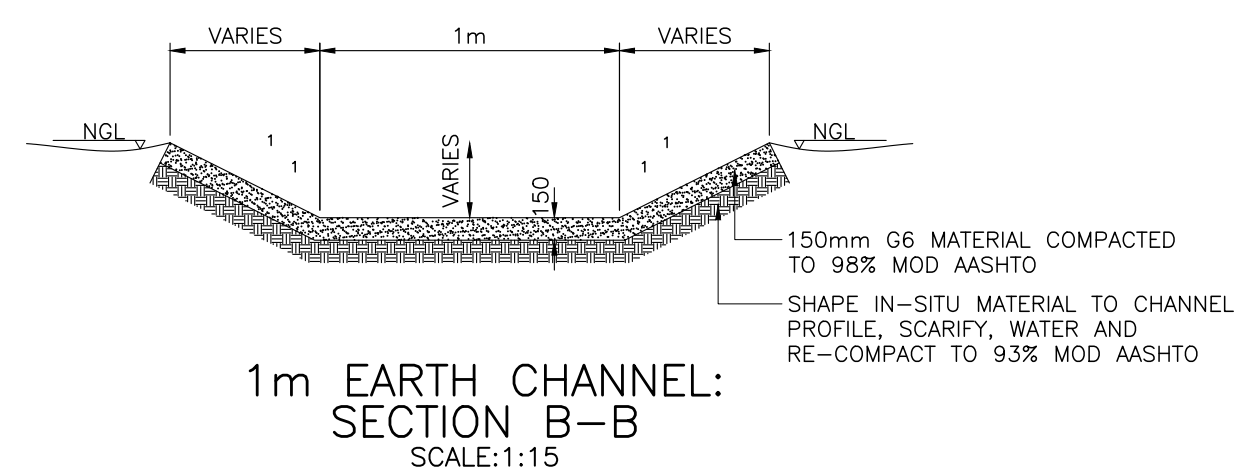


- NOTES:**

 1. NO PART OF THIS DRAWING MAY BE SCALED.
 2. ALL DISCREPANCIES TO BE REPORTED TO ENGINEER IMMEDIATELY.

REV	DESCRIPTION	BY	DATE

ENGINEER: AROVAR PROJECT ENGINEERS

 The logo for Arovar Project Engineers. It features the word "AROVAR" in a large, bold, sans-serif font. Below it, the words "PROJECT ENGINEERS" are written in a smaller, all-caps, sans-serif font. At the bottom, a red horizontal bar contains the words "DESIGN AND DEVELOP" in white, all-caps, sans-serif font.

MOBILE : +264 81 474 3893
E-MAIL : arovar@iway.na
FAX : 088 655 2973
BOX : PO BOX 29043, MAIL CENTRE
WINDHOEK
ADDRESS : 35 BLACKTHORN
SQUARE, ELISENHEIM, WINDHOEK

CLIENT: KUNENE REGIONAL COUNCIL



Kunene Regional Council

KUNENE REGIONAL COUNCIL
M. MUHARUKUA STREET, OPUWO
PRIVATE BAG 502, OPUWO
NAMIBIA
TEL: 065 273 950
FAX: 065 273 077

DRAWN: AR CHECKED: AR DATE: 01/23 REVISION:

PROJECT
NAME:
CONSTRUCTION OF LOW VOLUME SEALED
ROADS FOR SESFONTEIN SETTLEMENT

DRAWING
TITLE: ROAD CROSS-SECTION &
TYPICAL DETAILS

SCALE: AS SHOWN SHEET SIZE: A1 SHEET NO: 1 OF 1

PROJECT NO: P230101 STATUS: FOR TENDER

DRAWING
NO: P230101-CR-02